

COPYRIGHT WARNING
 C.J.L. Design Services copyrighted plans may only be utilized by agents or clients C.J.L. Design Services. Federal copyright protection extends to original & modified plans. It is applicable to intentional or unintentional infringements, & provides for specific statutory damages, both civil & criminal.

No.	Date	Revision	By

Seal & Registration
NOT FOR CONSTRUCTION


20 Brightwood
 Watervliet
 New York 12189
 (518) 272-7817
 Email: cjl@cjldesign.com
 Web: www.cjl-design.com

CJL DESIGN
 Services
 Residential / Light Commercial Design & Drafting

NEW RESIDENCE FOR:
MR. & MRS. CLIENT
 EAST HILLS, LOUDONVILLE, NEW YORK
 1ST FLOOR - 3616 S.F. SECOND FLOOR - 2422 S.F.
 BASEMENT FLOOR - 3169 S.F. GARAGES - 1262 S.F.
SECOND FLOOR FRAMING PLAN

Project #: 313
 Drawn By: C.J.L.
 Scale: A5 NOTED
 Date: 6/25/2006

DRAWING
A5

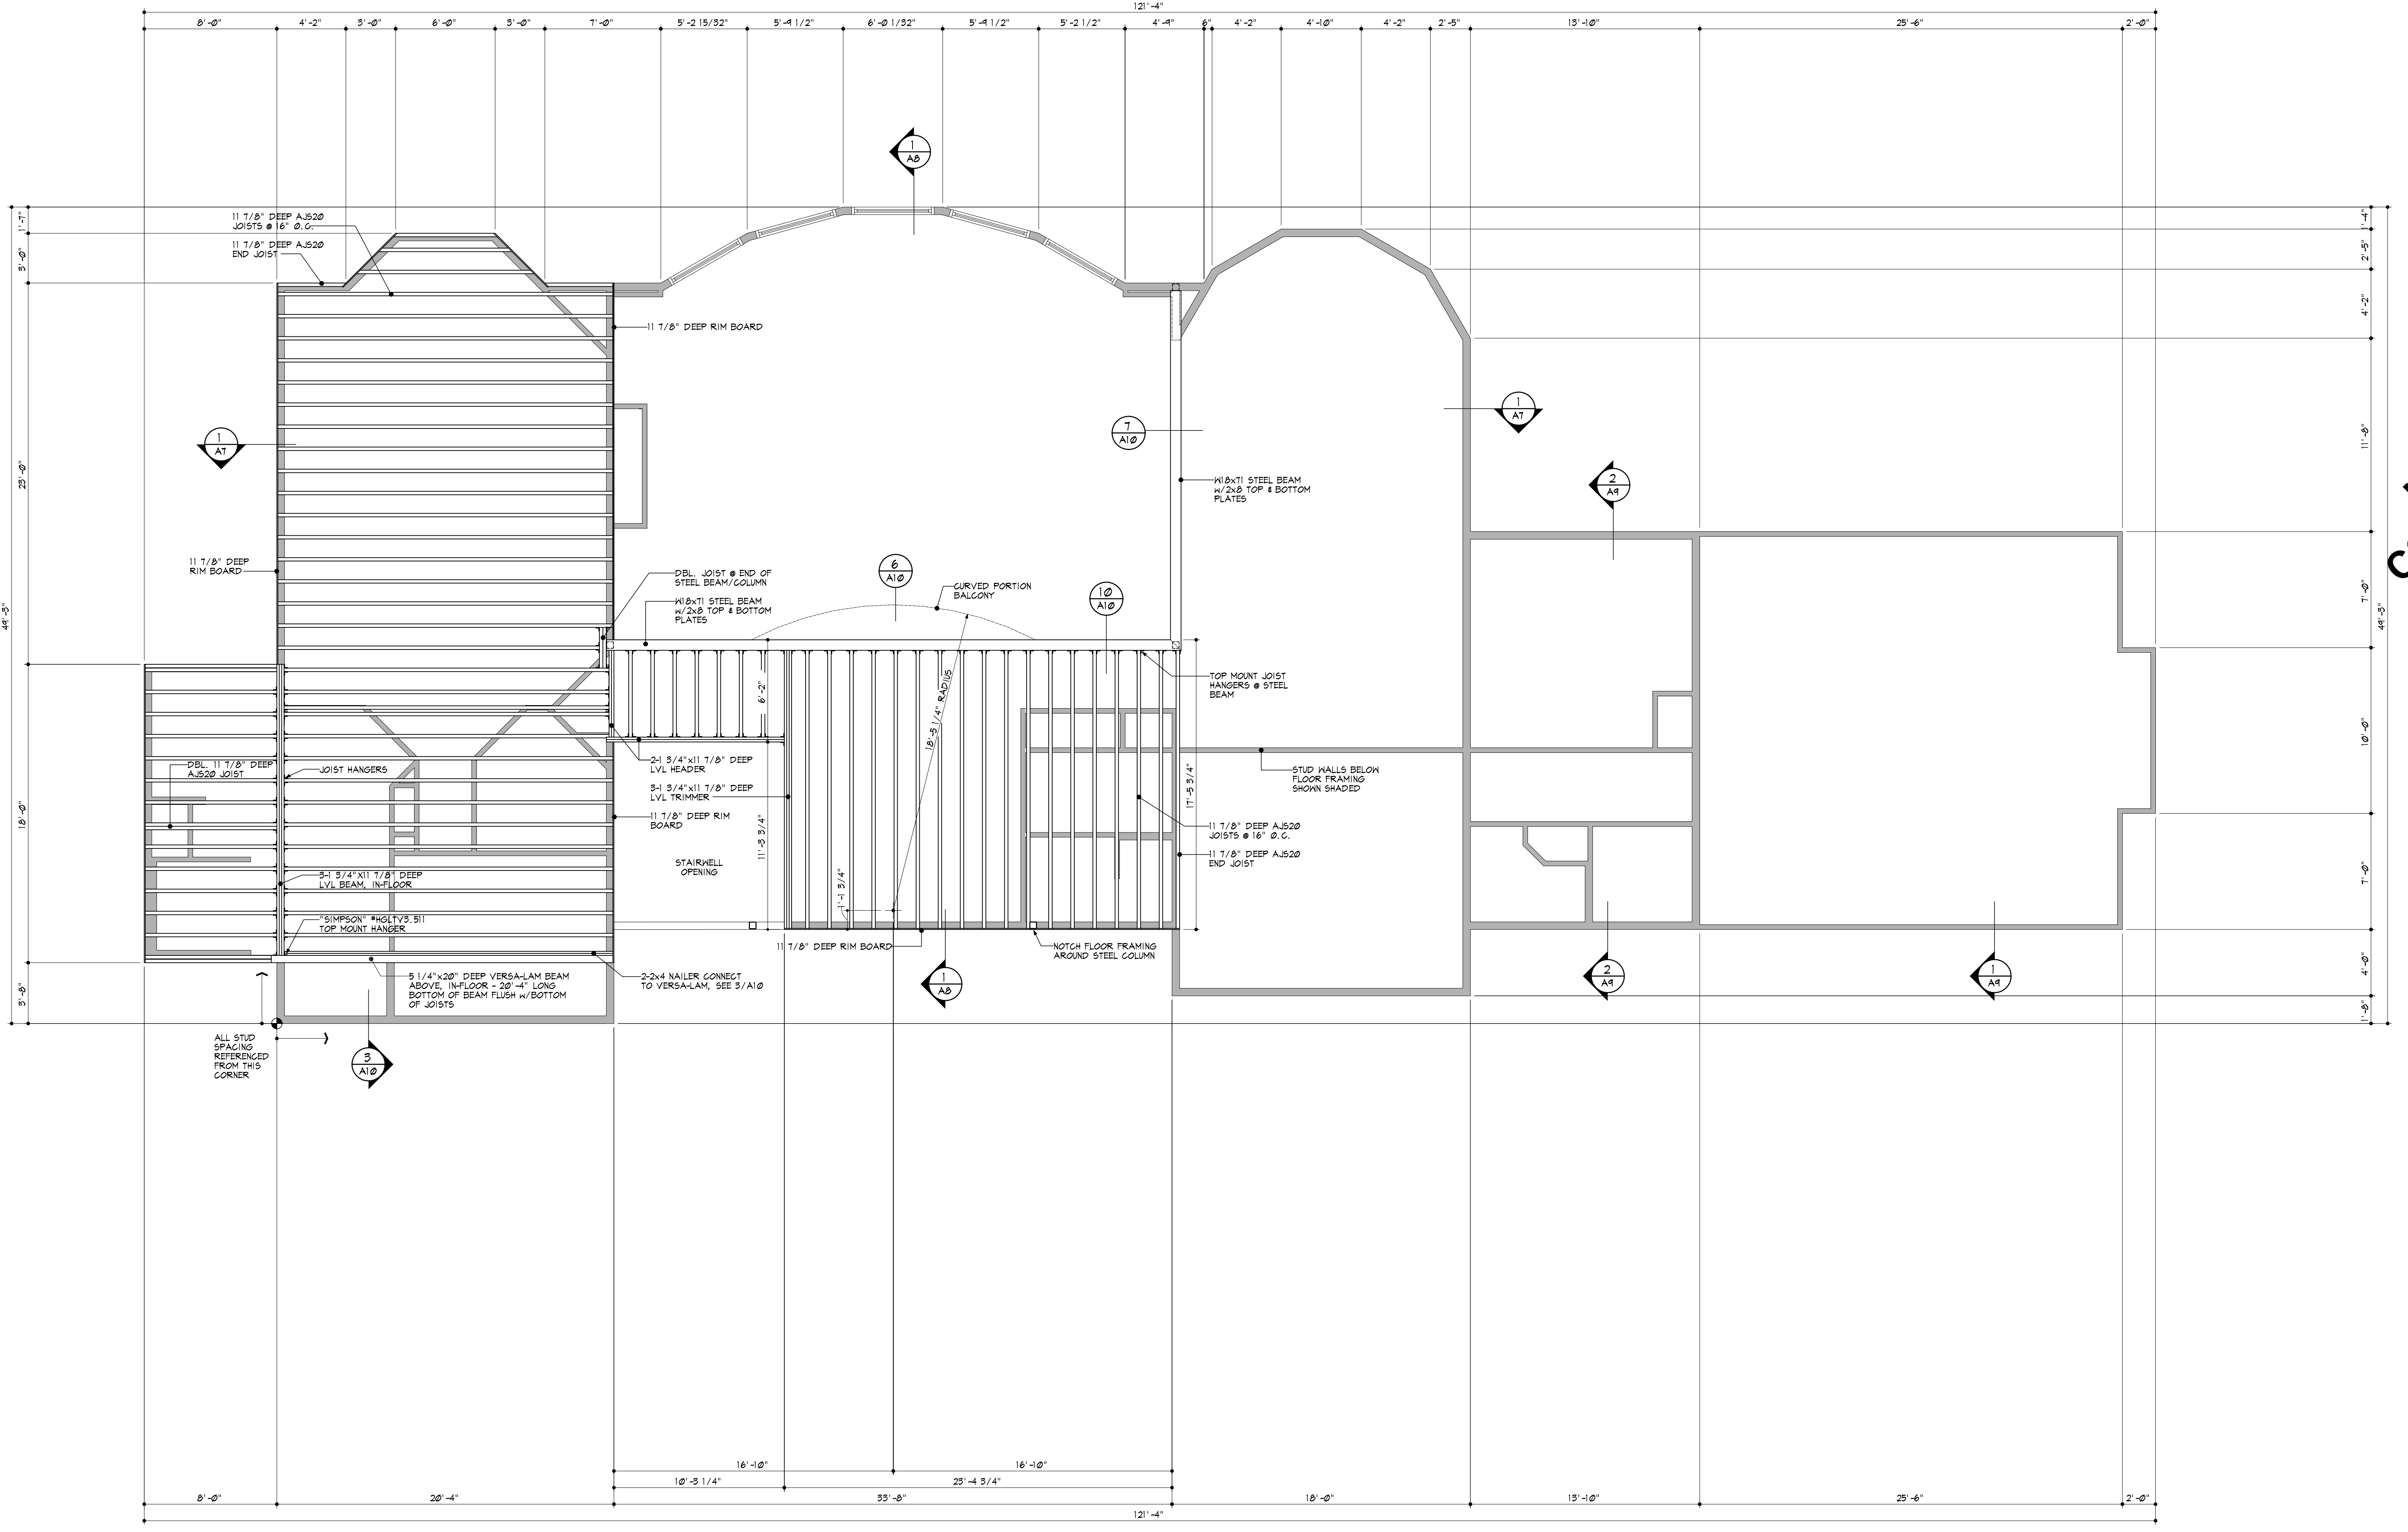

1 SECOND FLOOR FRAMING PLAN
 A5 0 1' 2' 4' 8'